


Agricultural / Seasonal Road

Figure 6

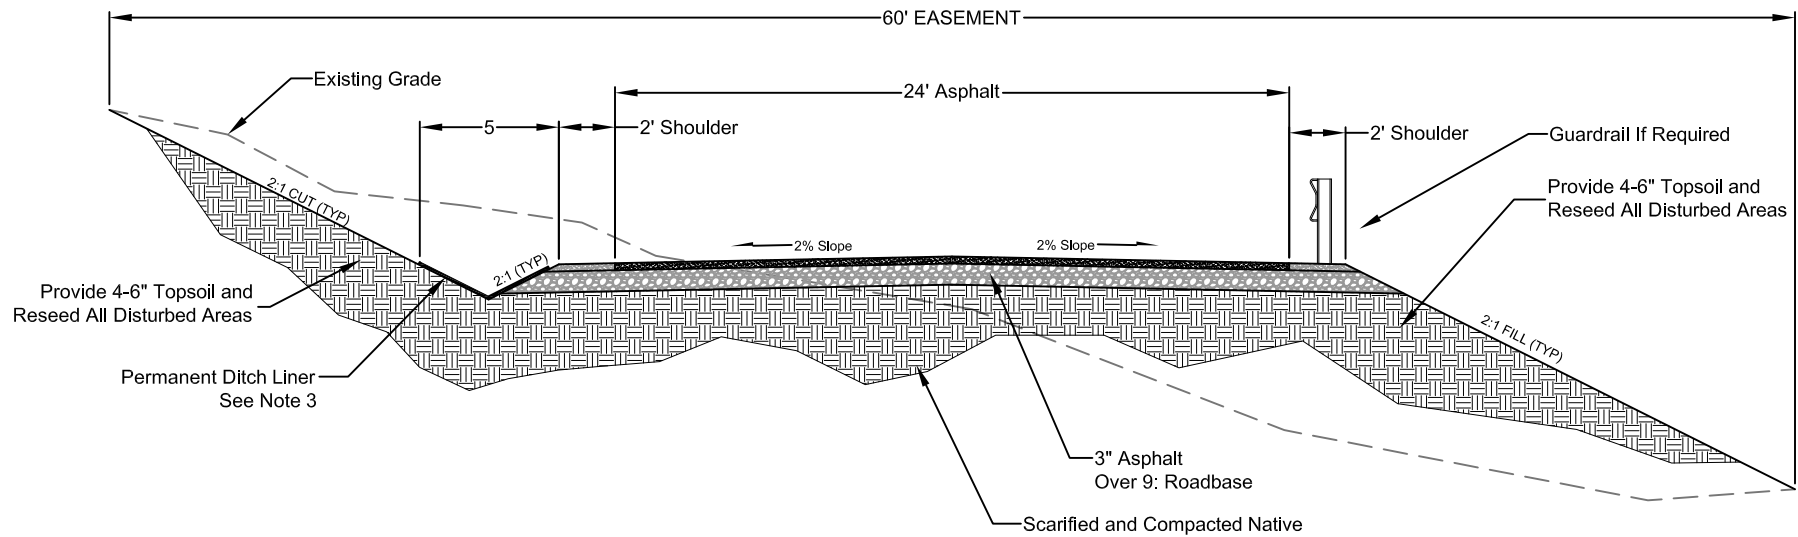

NOTES:

1. IF DURABLE BEDROCK OR GRANULAR SOIL WITH CBR OF 20 OR GREATER ARE ENCOUNTERED AT THE SUBGRADE LEVEL, A GRANULAR SUB-BASE LAYER MAY BE OMITTED. TO BE DETERMINED BY THE GEOTECHNICAL ENGINEER.
2. SECTION WIDTH TO BE A MINIMUM OF THE FOLLOWING: NINE (9") INCHES OF ROAD BASE, OR FOUR (4") INCHES OF ROTO-MILL TAILINGS OVER FIVE (5") INCHES OF ROAD BASE, OR THREE (3") INCHES OF ASPHALT OVER NINE (9") INCHES OF ROADBASE.
3. PERMANENT EROSION CONTROL MAT* REQUIRED FOR DITCH SLOPES GREATER THAN 5%.
4. CHECK DAMS REQUIRED FOR DITCH SLOPES GREATER THAN 5%.
5. CUT OR FILL SLOPES STEEPER THAN 3:1 TO BE DESIGNED AND APPROVED BY A GEOTECHNICAL ENGINEER.
6. GUARDRAIL REQUIRED ON ALL FILL SLOPES STEEPER THAN 3:1 WHERE THE VERTICAL DROP OF THE SLOPE IS GREATER THAN 8'.

* PERMANENT EROSION CONTROL MAT TO CONFORM TO THE FOLLOWING MINIMUM SPECIFICATIONS:

- THICKNESS 0.4 IN
- GROUND COVER FACTOR 74%
- TENSILE STRENGTH 170 X 125 LB/FT
- TENSILE ELONGATION 50% MAX
- ULTRAVIOLET STABILIZATION 1000 HRS 80%