


MAJOR LOCAL

Figure 4

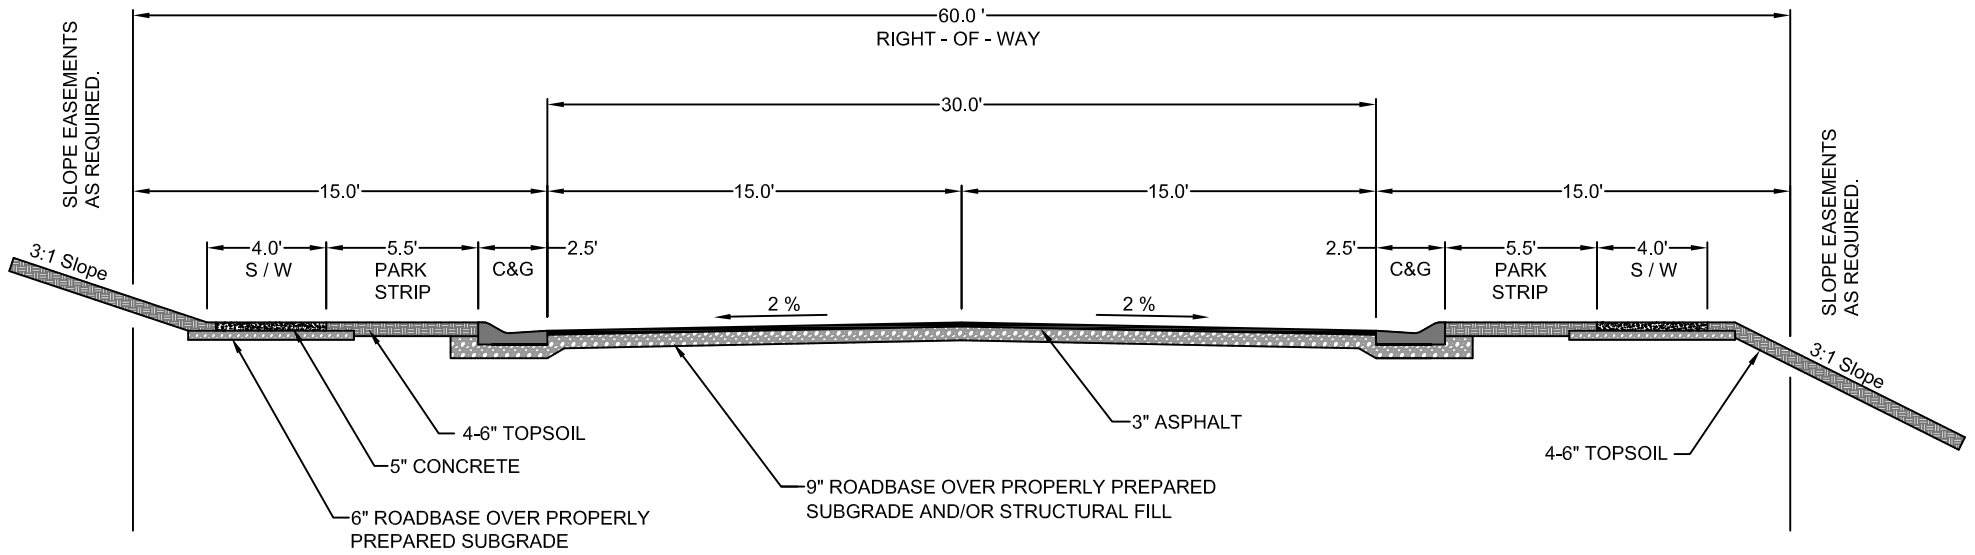

NOTES:

1. IF DURABLE BEDROCK OR GRANULAR SOIL WITH CBR OF 20 OR GREATER ARE ENCOUNTERED AT THE SUB BASE LEVEL, A GRANULAR SUB BASE LAYER MAY BE OMITTED (TO BE DETERMINED BY THE GEOTECHNICAL ENGINEER).
2. ROAD SECTION THICKNESS MAY INCREASE DUE TO SITE SPECIFIC SOILS ENGINEERING RECOMMENDATIONS.
3. ALL DISTURBED SURFACES REQUIRE 4-6 INCHES OF TOPSOIL AND SEEDED.